


EXISTING SECOND FLOOR PLAN
Scale 1:100@A1

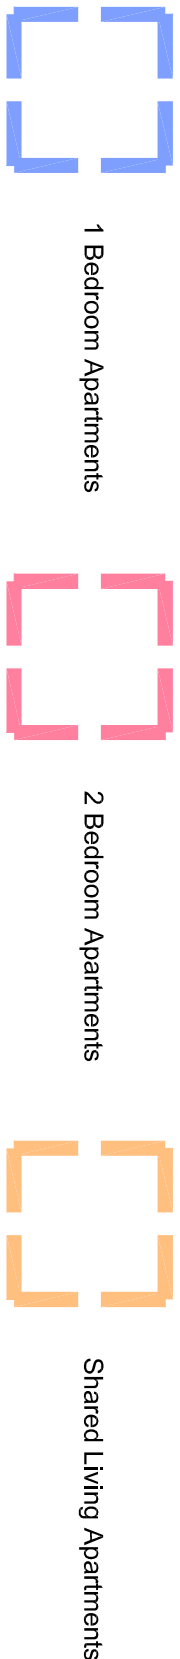

This drawing has been produced for PLANNING purposes only and should not be used for any other purpose.
The drawing may be subject to amendment whilst seeking approvals from the Local Authority.
Your attention is drawn to the fact that the drawing is not a guarantee of accuracy.
Any surveyed information is not guaranteed as accurate unless confirmed by local authorities.
Do NOT Scale from this drawing, if in doubt Ask.
This drawing and copyright is the property of building link design ltd and should not be used by any other third party without express consent from the company.
Site boundaries taken from Ordnance Survey plan and are not to be used for legal purposes.
Where work is to take place, all the PARTY WALLS, A.C.T. 1999, and adjoining building then notice must be served on the adjacent owner in accordance with the above Act, and a copy of the notice must be submitted to the Local Authority.
Your attention is drawn to the fact that the drawing is not a guarantee of accuracy.
Full details of the proposed work are shown on the drawings where appropriate.

PLANNING STATUS

- B - Bedroom 3 door brought forward & en suite door moved 07-07-15 SM
A Lobby amended to apartment 14 23.06.2015 SJ

client

Clifton Park Investments

project

Conversion of Former
Council Offices
Netherhall, Netherhall Road
Doncaster, DN1 2PN

drawing

PROPOSED SECOND FLOOR PLAN

date 16.03.2015 drawn SJ checked SM

scale 1:100@A1 drawer no 2642-11B

buildinglinkdesign

15 Thorne Road, Doncaster, DN1 2HG
Tel: (01302) 321199 Fax: (01302) 730766
Email: info@buildinglinkdesign.co.uk
www.buildinglinkdesign.co.uk
Building Link Design Limited
Company reg. 4377548

bold
ARCHITECTS